



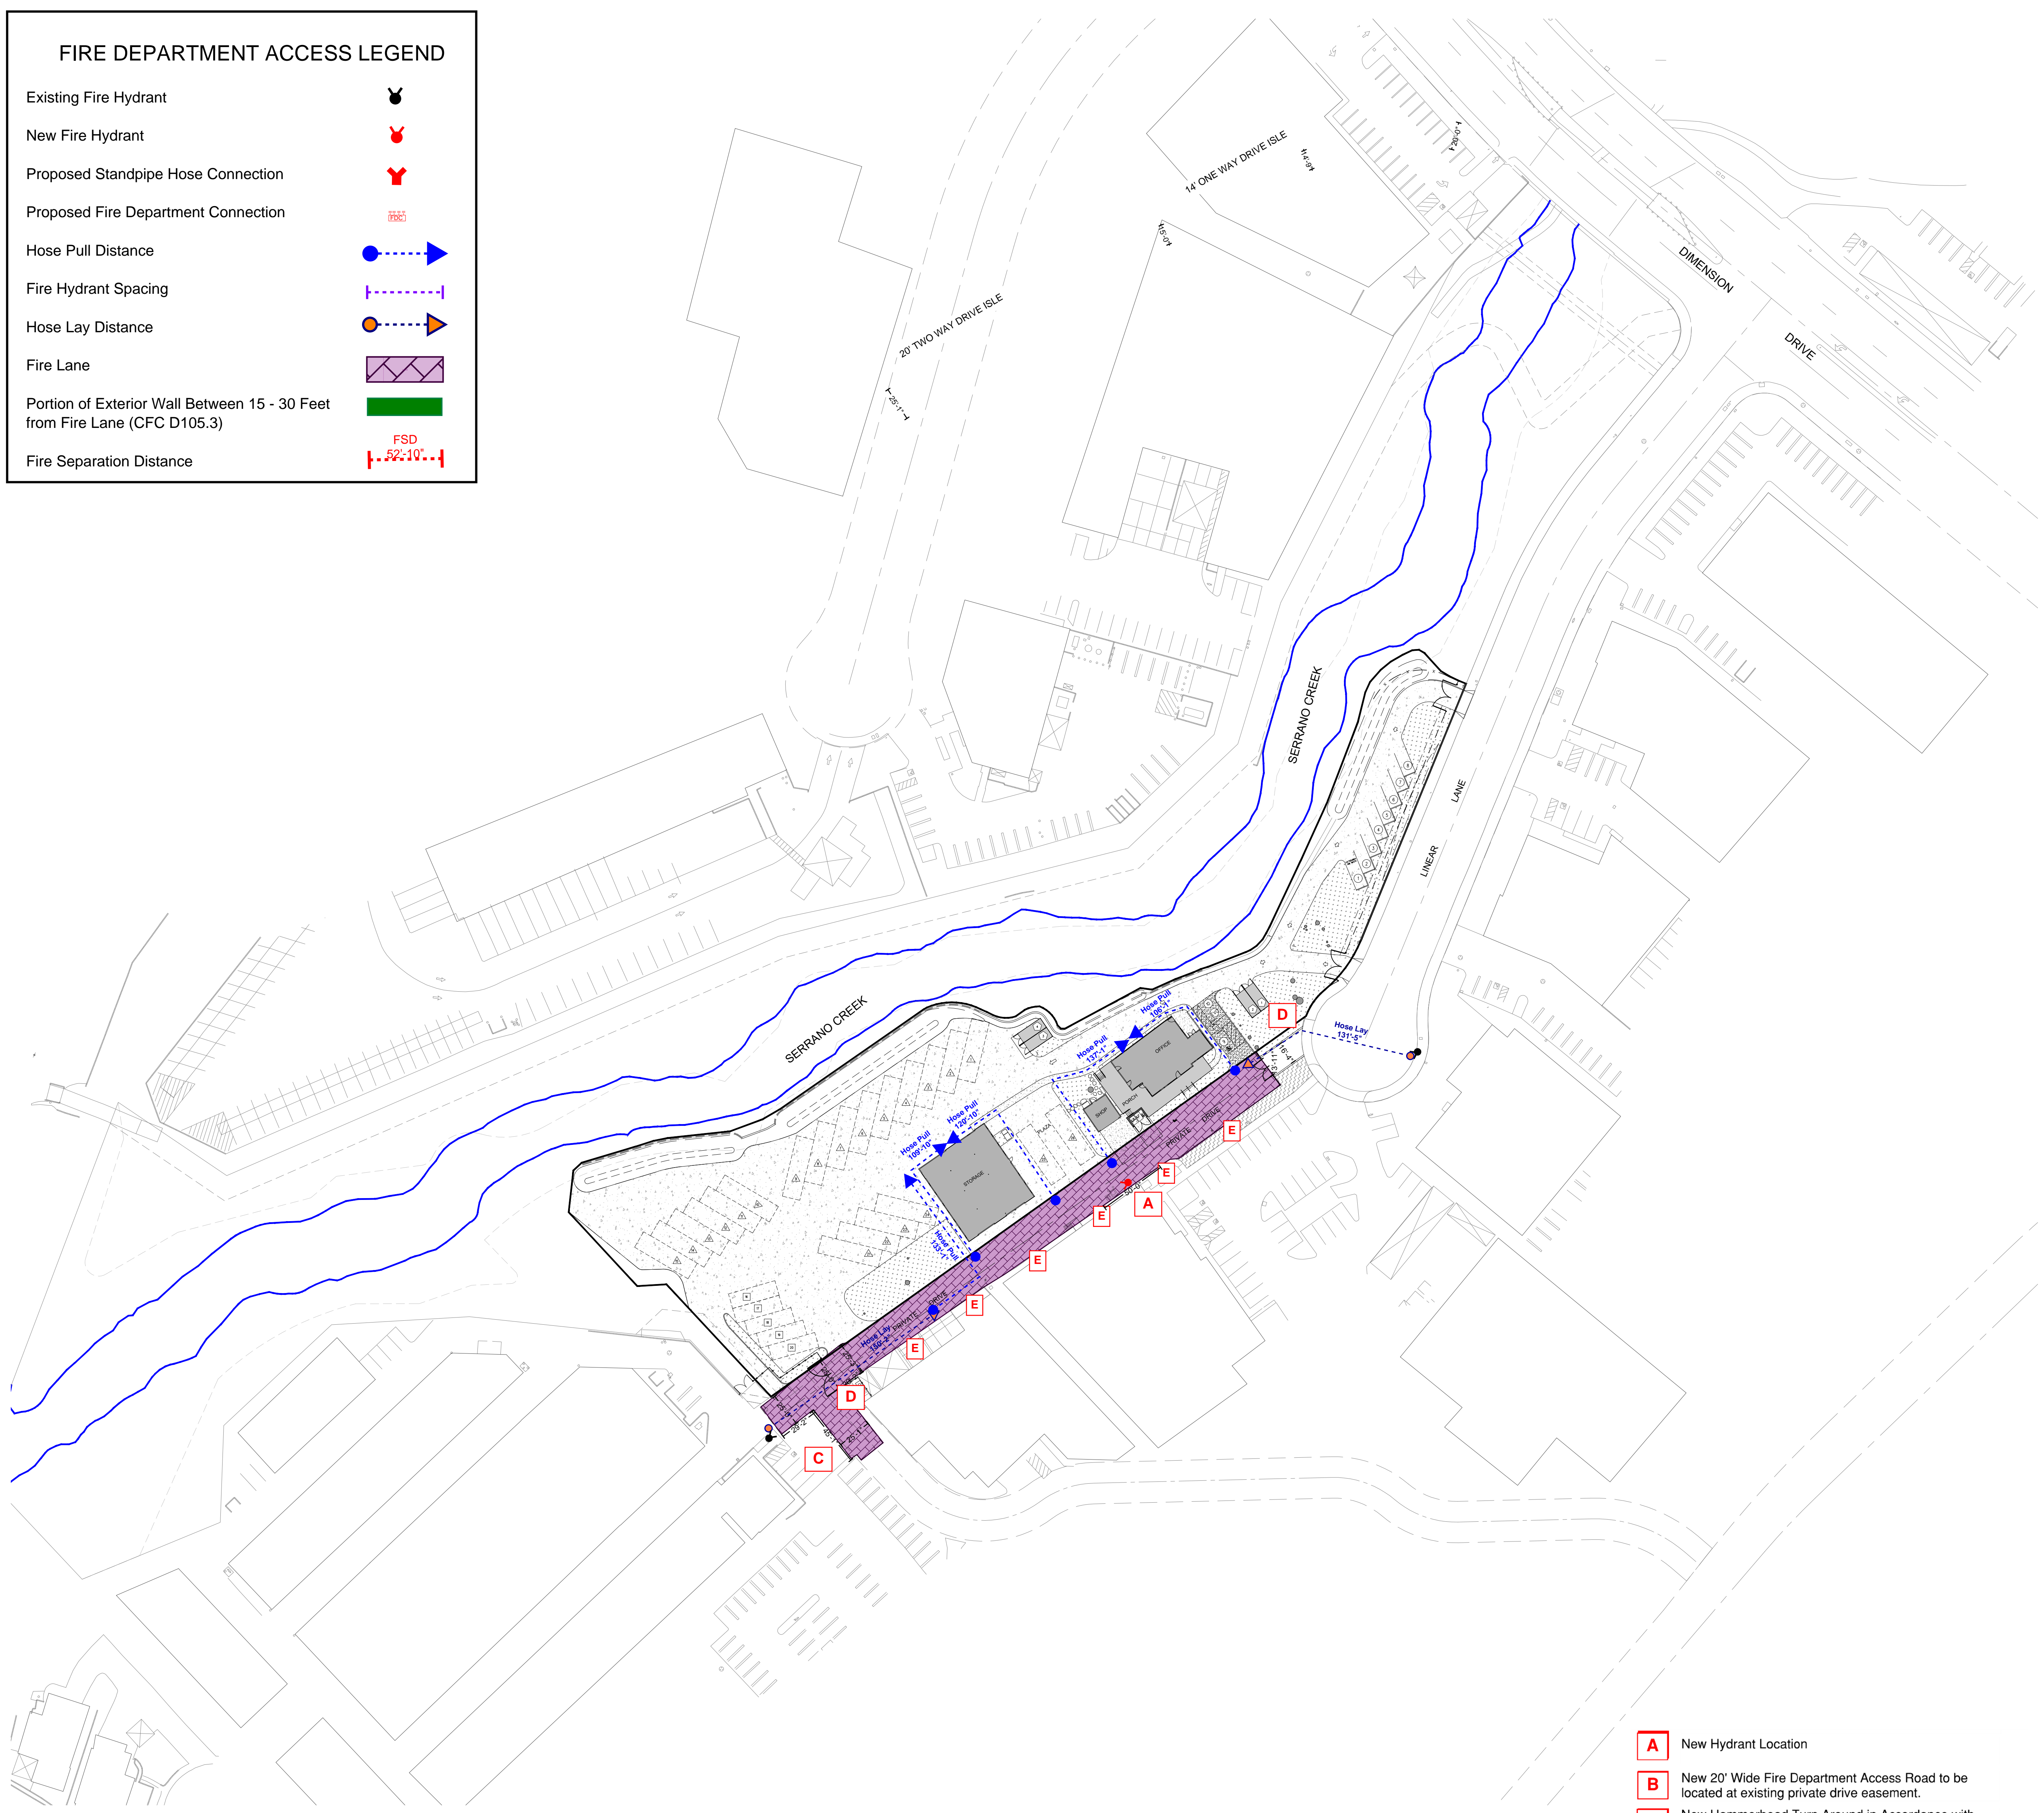


**FIRE DEPARTMENT ACCESS LEGEND**

- Existing Fire Hydrant
- New Fire Hydrant
- Proposed Standpipe Hose Connection
- Proposed Fire Department Connection
- Hose Pull Distance
- Fire Hydrant Spacing
- Hose Lay Distance
- Fire Lane
- Portion of Exterior Wall Between 15 - 30 Feet from Fire Lane (CFC D105.3)
- Fire Separation Distance



- A** New Hydrant Location
- B** New 20' Wide Fire Department Access Road to be located at existing private drive easement.
- C** New Hammerhead Turn Around in Accordance with B-09
- D** New Fire Lane Entrance Sign in Accordance with B-09 Attachment 10 Installed in Accordance with Attachment 14
- E** New Fire Lane Sign in Accordance with B-09 Attachment 12 Installed in Accordance with Attachment 14

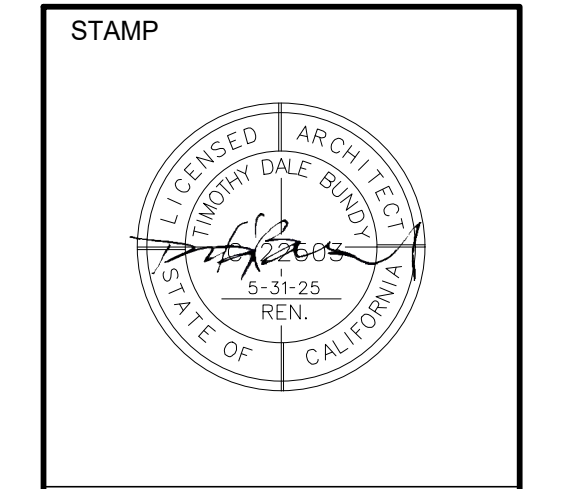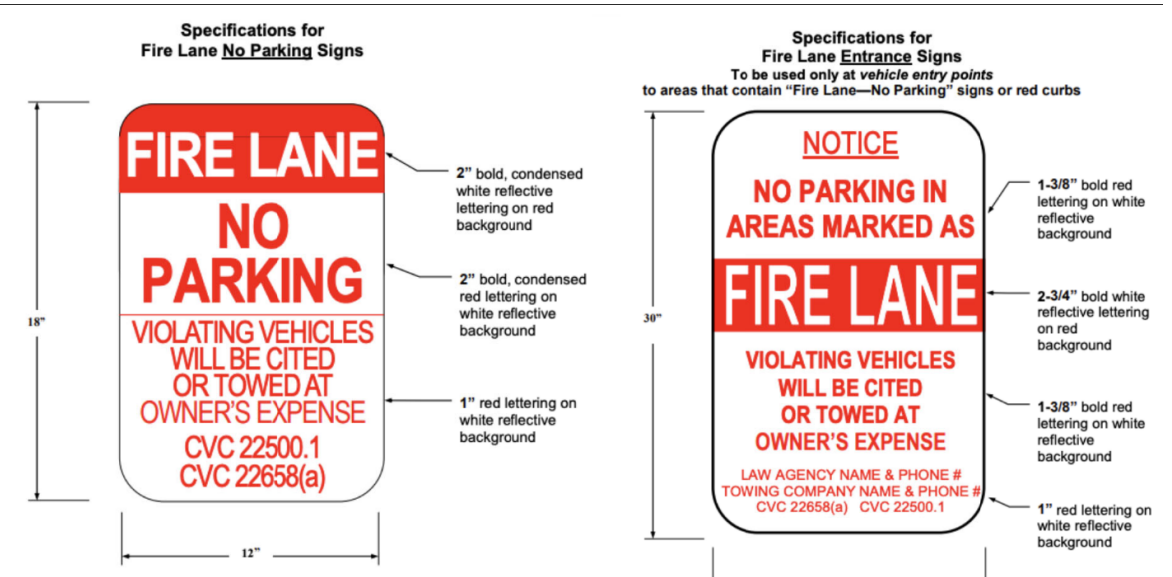

PROJECT NAME:  
**GREAT SCOTT TREE CARE**  
 20795 LINEAR LANE  
 LAKE FOREST, CA 92630

SHEET TITLE  
**PROPOSED SITE PLAN**

NOTICE: THE DESIGN SHOWN AND DESCRIBED HEREIN, INCLUDING ALL TECHNICAL DRAWINGS, SPECIFICATIONS AND MODEL IMAGES ARE PROPRIETARY AND SHALL NOT BE COPIED, REPRODUCED, REUSED OR COMMERCIALLY EXPLOITED IN WHOLE OR IN PART, WITHOUT THE WRITTEN PERMISSION OF BUNDY-FINKEL ARCHITECTS. ADDITIONALLY, THESE DOCUMENTS HAVE BEEN PREPARED TO ACCORDANCE WITH THE RULES AND REGULATIONS OF THE BOARD OF ARCHITECTURE AND ENGINEERING CONTRACTORS. THE ARCHITECT DOES NOT WARRANT IN ANY WAY THE ACCURACY OF THIS INFORMATION AND SHALL NOT BE RESPONSIBLE FOR DISCREPANCIES BETWEEN THIS DOCUMENT AND EXISTING CONDITIONS. THE USER SHALL VERIFY THE ACCURACY OF THE ARCHITECTURAL AND ENGINEERING INFORMATION AND CONDITIONS OF THE EXISTING CONDITIONS. ADDITIONALLY, CONTRACTORS SHALL VERIFY DIMENSIONS AND SHALL NOT SCALE THE DRAWINGS IN ANY WAY.

PROJECT NO.: 23-808  
 LAST ISSUE DATE: 09-19-23  
 BY: JA CHKD: TB  
 OC PARKS ENCROACHMENT PERMIT 09-19-23  
 USE PERMIT PLANNING SUBMITTAL 10-02-23

FILE: 808 AL1 SP.dwg

SHEET  
**A1.1**