

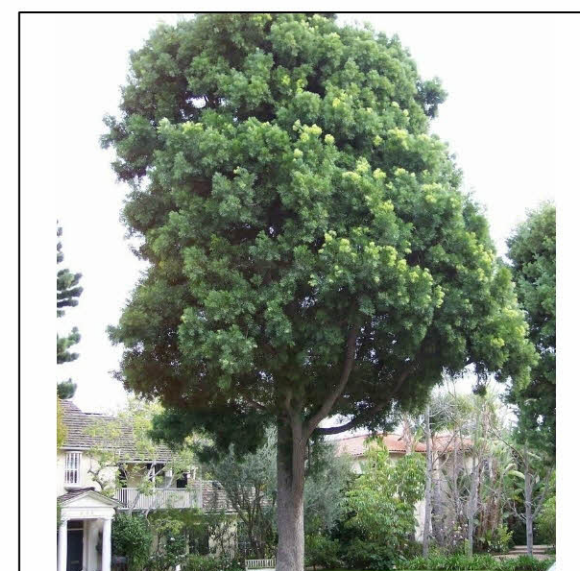



LANDSCAPE PLANTING SCHEME

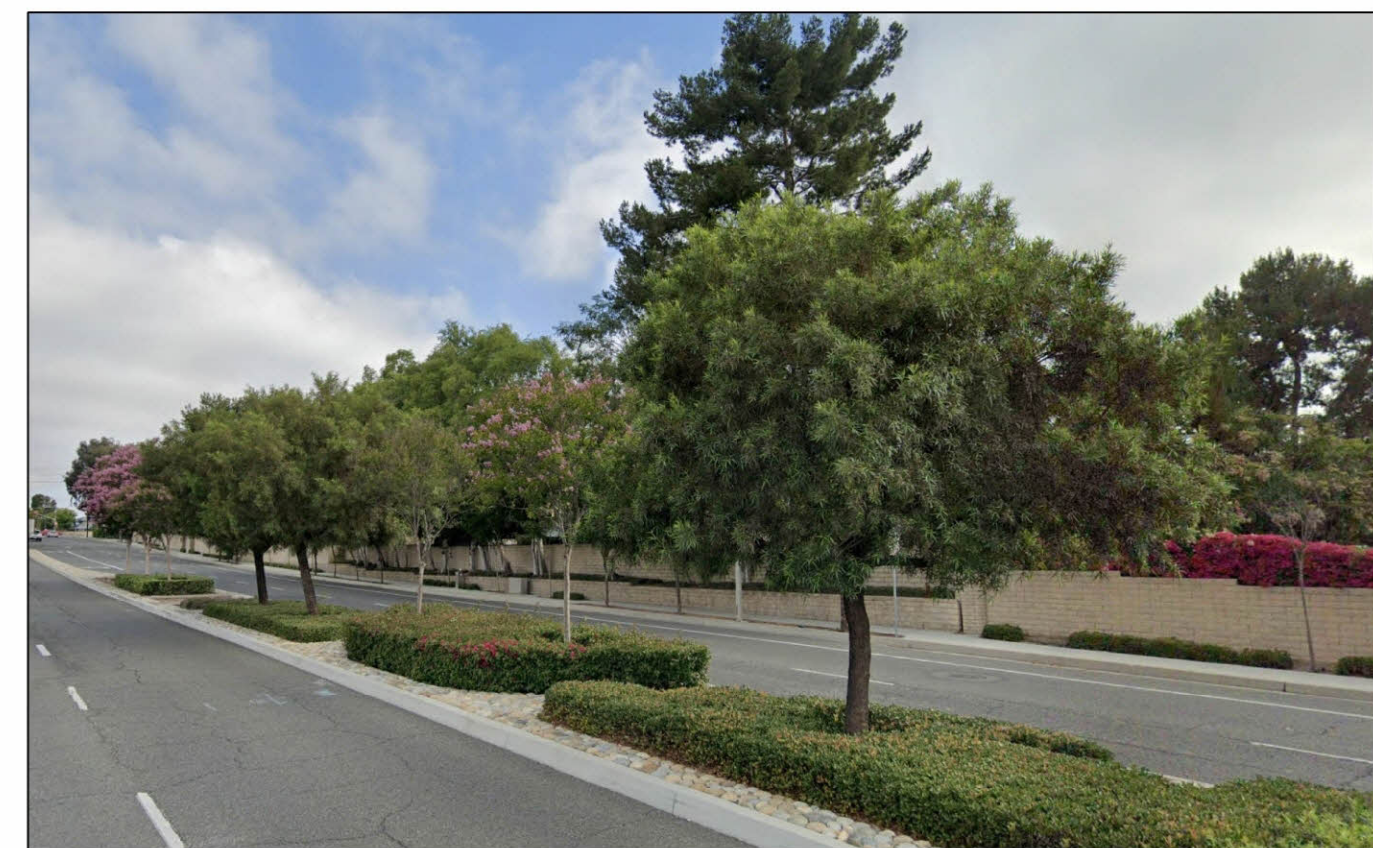


Podocarpus gracilior
Fern Pine

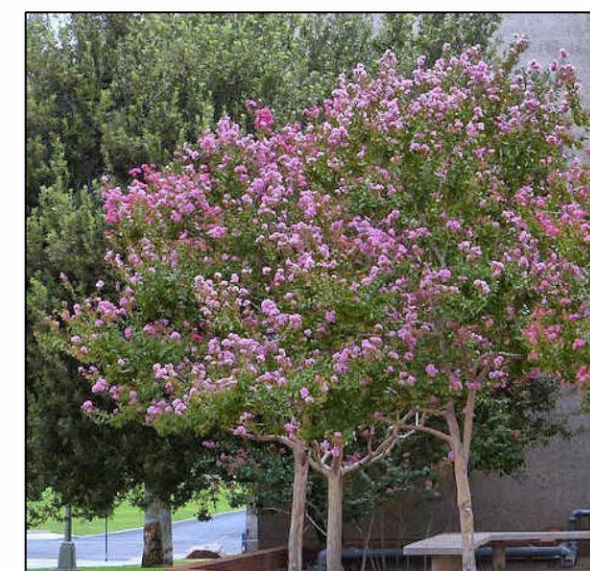

Lagerstroemia indica
Crape Myrtle

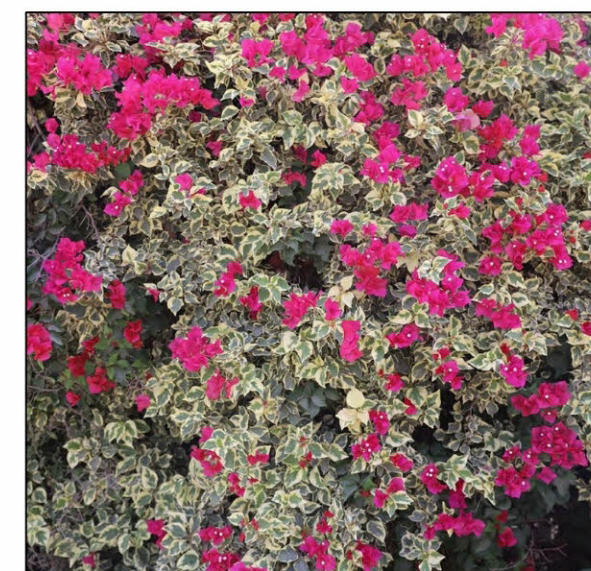

Bougainvillea 'Raspberry Ice'
Raspberry Ice Bougainvillea



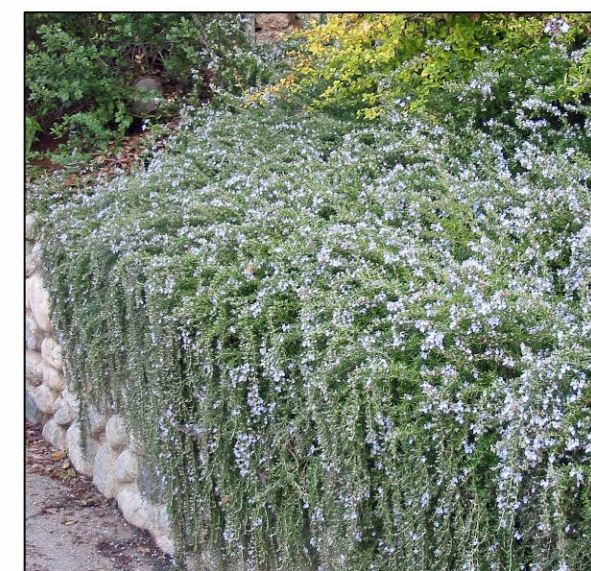


Rosmarinus officinalis
Prostrate Rosemary

HARDSCAPE IMAGERY



Cobble stone per
Jeronimo Road medians

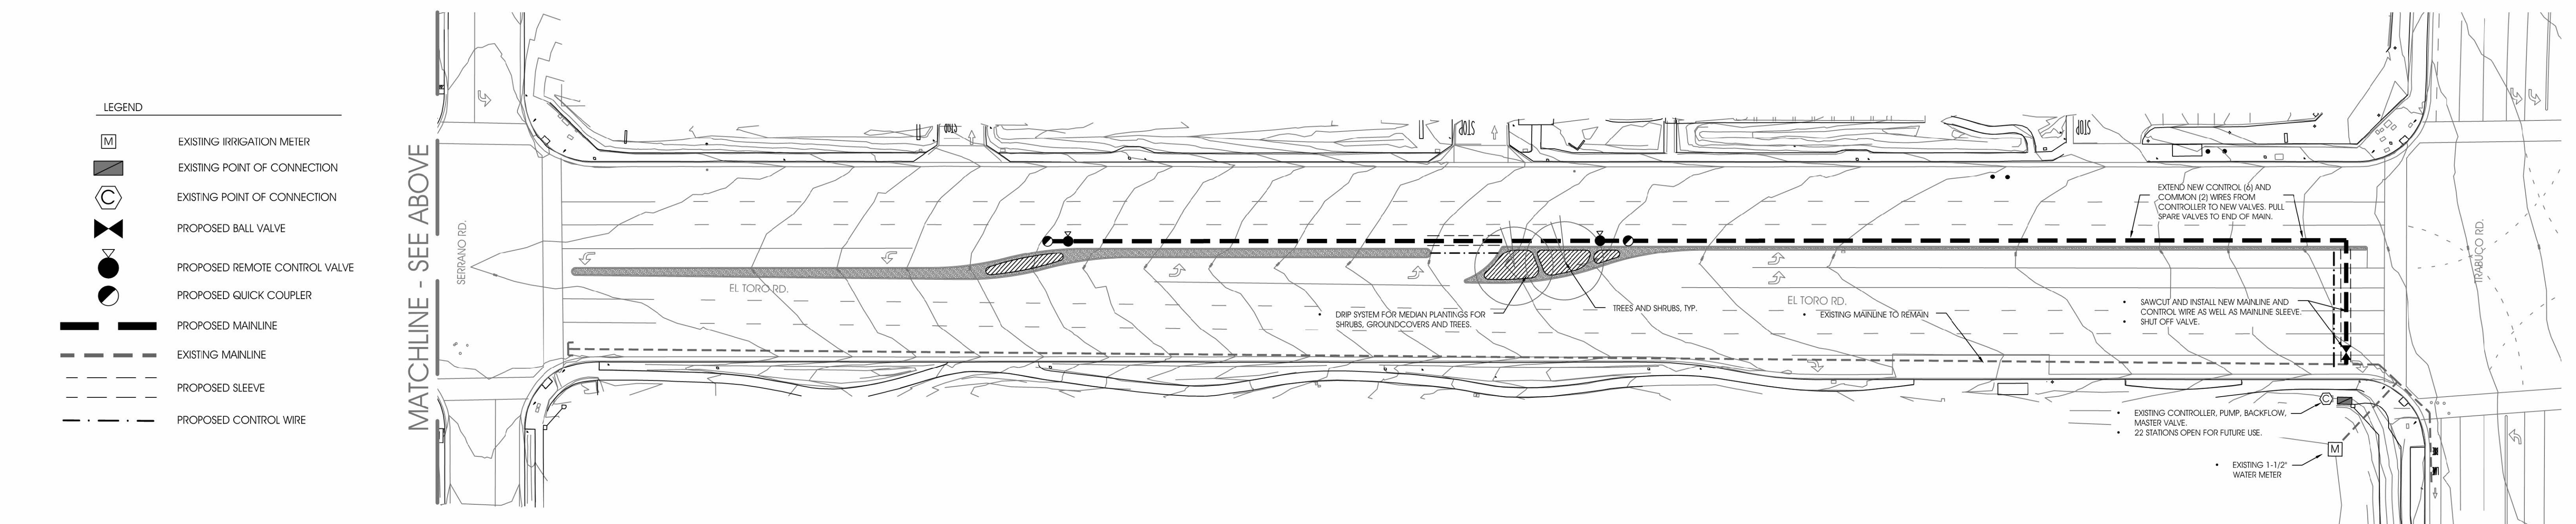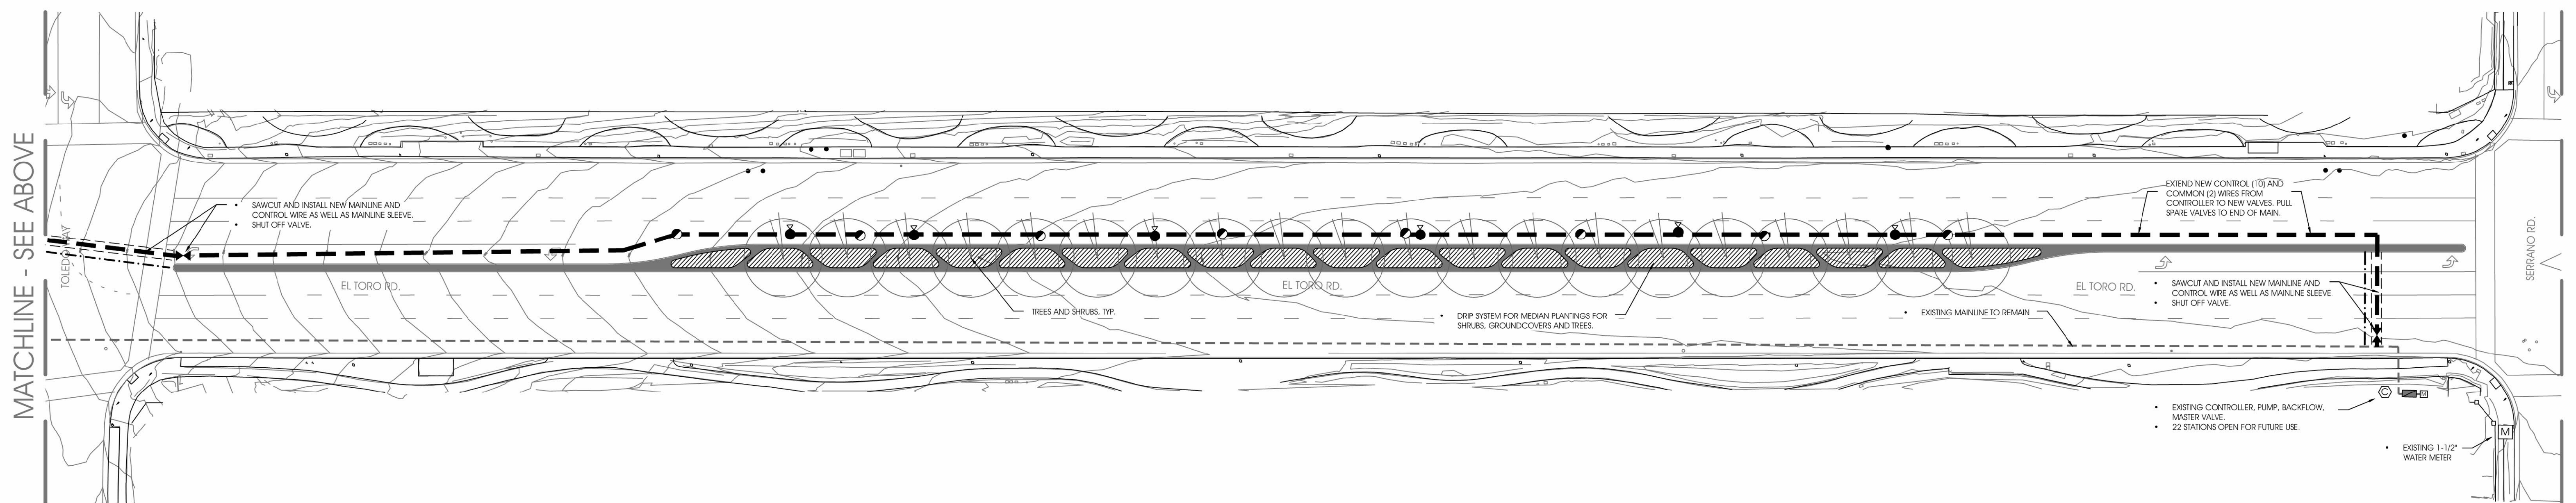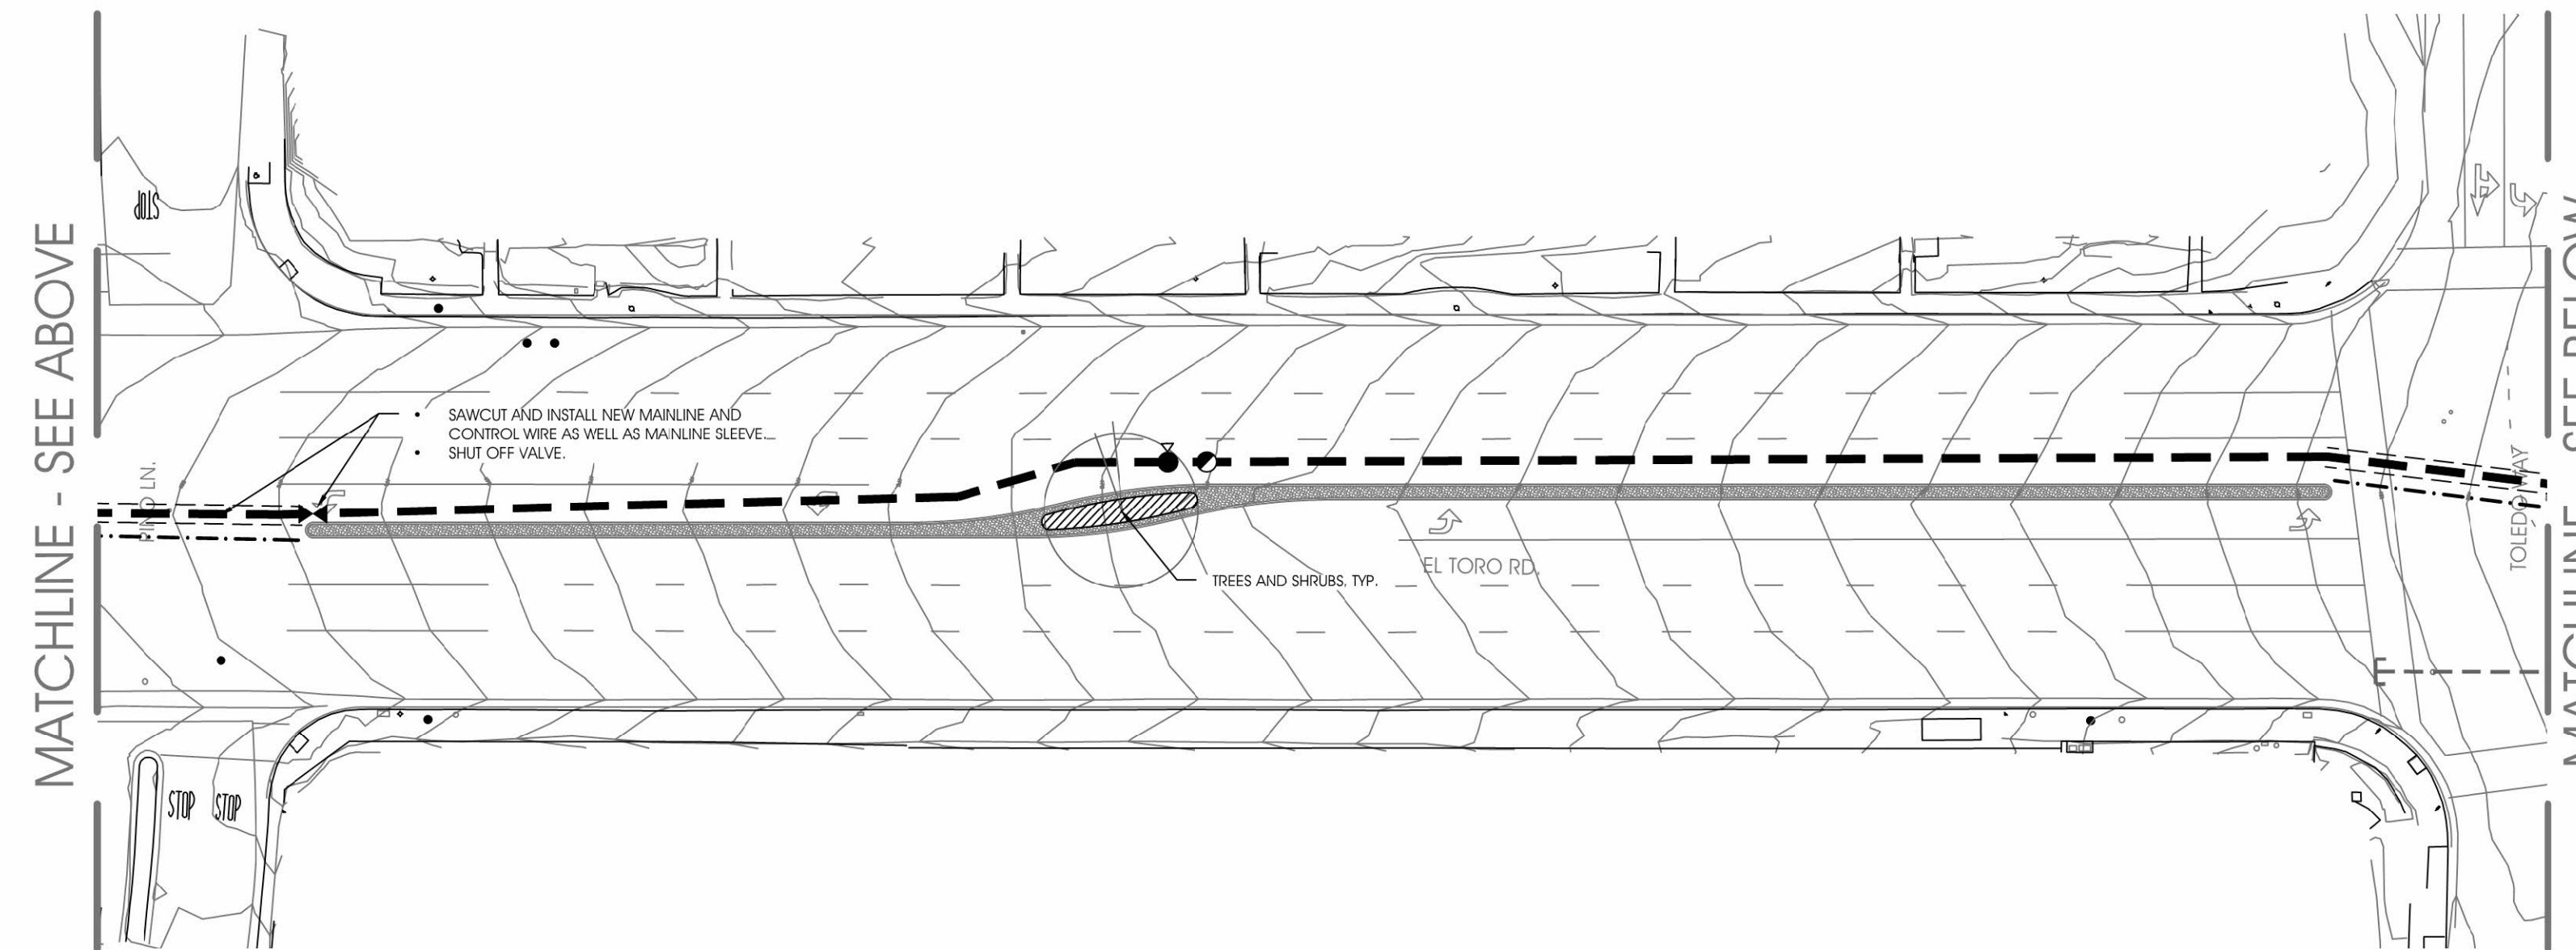

LEGEND


	EXISTING IRRIGATION METER
	EXISTING POINT OF CONNECTION
	EXISTING POINT OF CONNECTION
	PROPOSED BALL VALVE
	PROPOSED REMOTE CONTROL VALVE
	PROPOSED QUICK COUPLER
	PROPOSED MAINLINE
	EXISTING MAINLINE
	PROPOSED SLEEVE
	PROPOSED CONTROL WIRE

LANDSCAPE BUDGETING PLAN

EL TORO, MEDIANS FROM JERONIMO RD. TO TRABUCO RD.
LAKE FOREST, CA



September 26, 2022

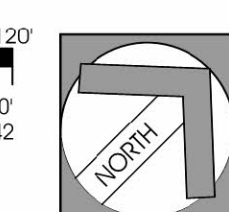

conceptual design & planning company
 Corporate Office:
 3195-C Airport Loop Drive
 Suite One
 Costa Mesa, CA 92626
 T: 949-398-0810
 www.cdpcorp.com

